




PLAN

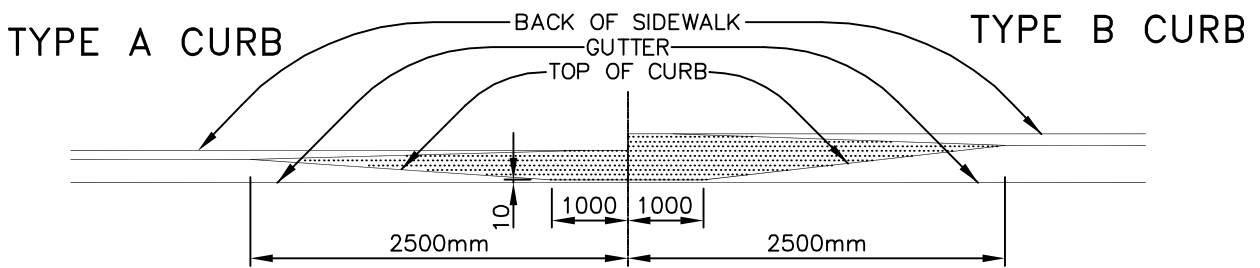

FRONT ELEVATION

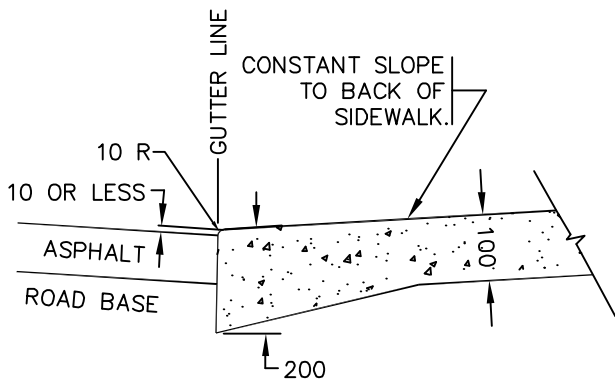

SECTION A-A MEDIAN CURB (NO GUTTER)

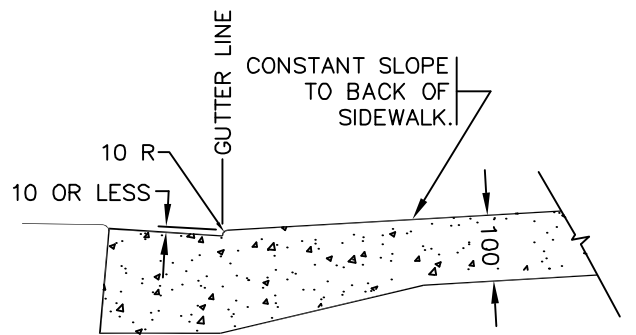

SECTION A-A CURB WITH GUTTER

NOTES:
1. REFER TO CONTRACT DRAWINGS AND SECTION 03 30 20 FOR DETAILED SPECIFICATIONS.

**WHEELCHAIR
RAMP**

CITY OF KAMLOOPS

2	DEC 10	PLATINUM UPDATE	DAR	GC
1	FEB07	REVISE SECTIONS	JD	DM
NO.	DATE	REVISION	DESCRIPTION	BY APP

DWN. BY: B.LEUNG

CHK'D BY: D.SAYERS

SCALE: N.T.S.

DATE: 98/02/26

DWG. NO.: SC8/SC9

REV.: 2