


SEE A3.01 & A3.03 FOR DEMOLITION KEY NOTES

201-75 FRONT STREET
 PENITCTON, B.C.
 V2A 1H2
 TEL: 250.492.3143
 EMAIL: pen-mai@shaw.ca


233 BERNARD AVENUE
 KELOWNA, B.C.
 V1Y 6N2
 TEL: 250.762.3004
 EMAIL: kel-mai@shaw.ca



2016-07-05
 issued for
 TENDER

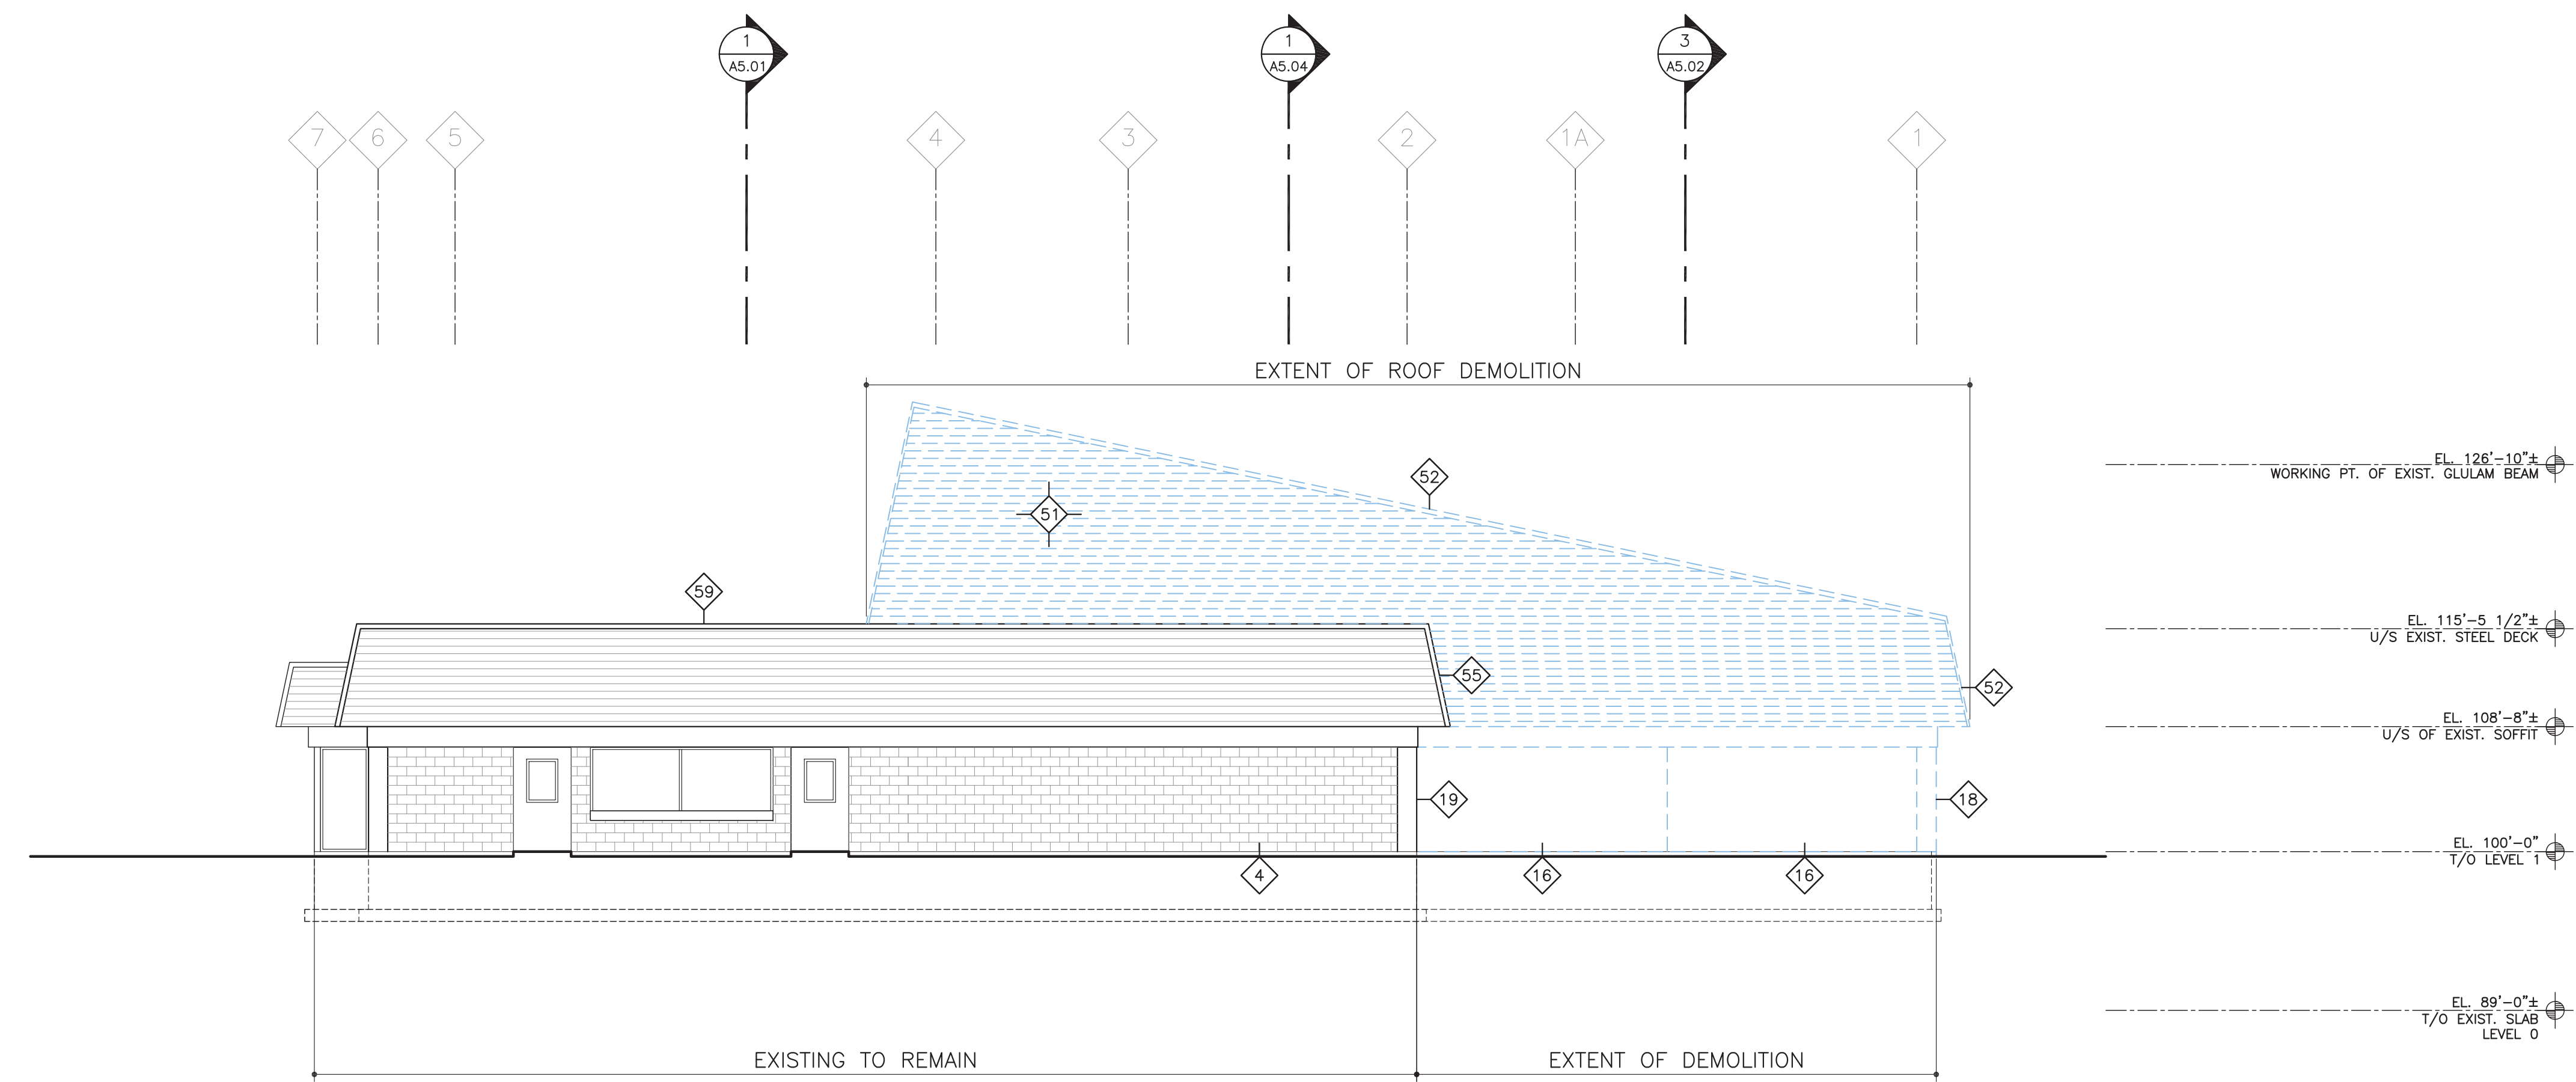

1 NORTH ELEVATION (DEMOLITION)
 SCALE: 1/8"=1'-0"

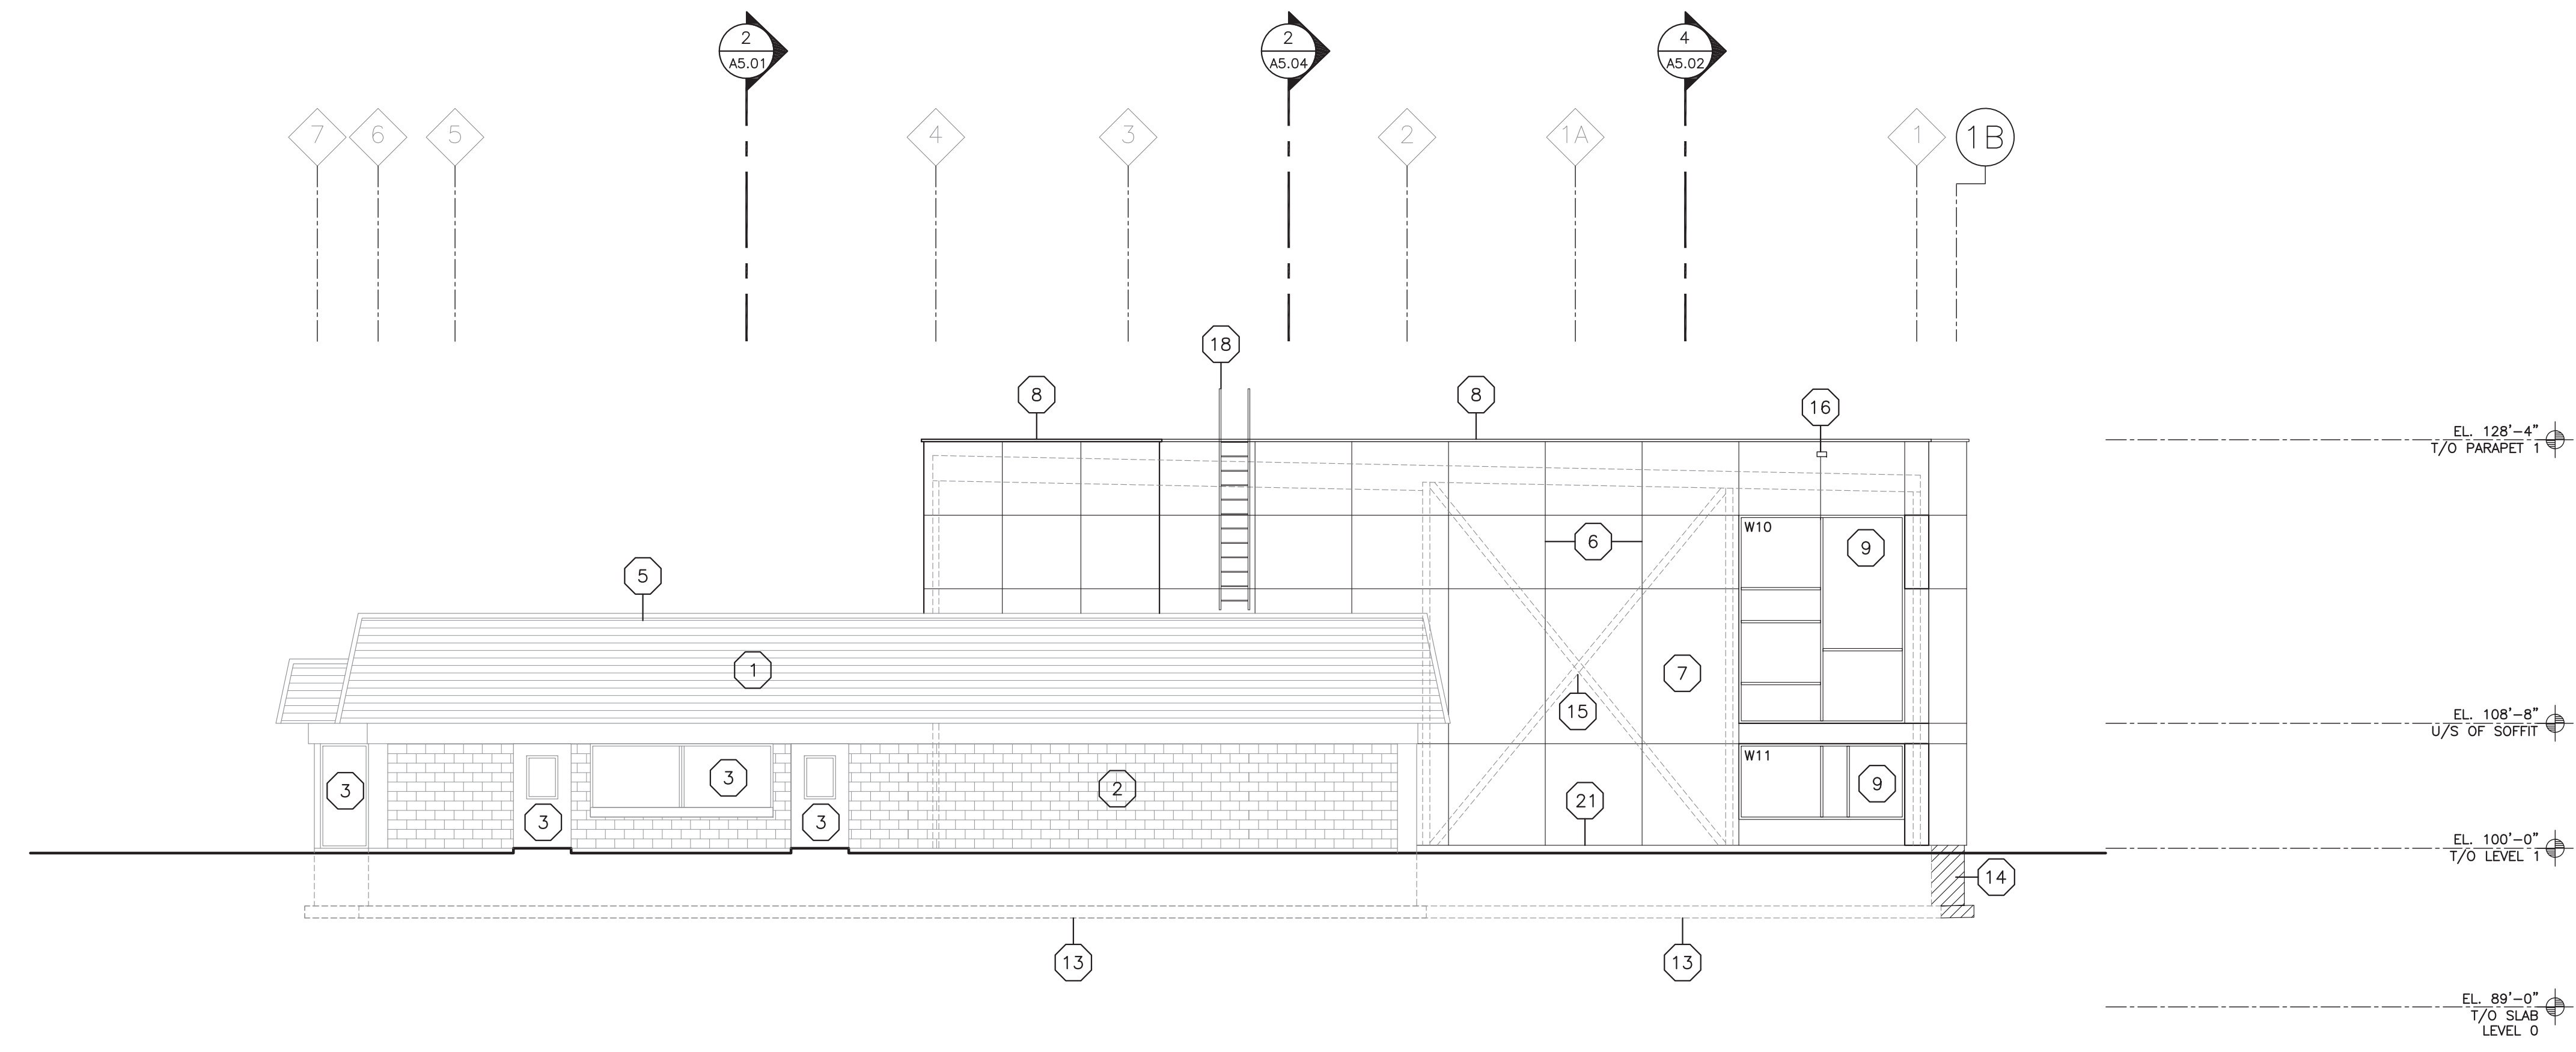

2 NORTH ELEVATION (RENOVATION)
 SCALE: 1/8"=1'-0"

ELEVATION KEY NOTE LEGEND

- 1 EXIST. METAL CLADDING
- 2 EXIST. CONC. BLOCK WALL FINISH (PATCH & MAKE GOOD ALL SURFACES)
- 3 EXIST. WINDOWS & DOORS TO REMAIN
- 4 EXIST. SIGNAGE (V.O.S.)
- 5 EXIST. METAL FLASHING
- 6 NEW STUCCO REVEAL JOINTS
- 7 NEW STUCCO WALL FINISH
- 8 NEW PREFIN. METAL FLASHING
- 8a NEW PREFIN. METAL CANOPY FLASHING TO MATCH ADJACENT EXIST. FLASHING
- 9 NEW DOUBLE GLAZING IN ALUM. CURTAIN WALL FRAME (SEE WINDOW SCHEDULE)
- 10 RE-INSTALLED EXIST. METAL CLADDING
 NOTE: PROVIDE RECLAIMED CLADDING WHERE REQ'D TO SUIT NEW POOL WALLS. USE LONG PANELS & OFFSET JOINTS FOR SEAMLESS APPLICATION (V.O.S. & ADVISE ARCHITECT)
- 11 NEW OVERHEAD ALUM/GLASS DOOR
- 12 NEW ALUM/GLASS STOREFRONT DOORS
- 13 EXIST. FOOTING LINES (V.O.S.)
- 14 NEW CONC. FOUNDATION WALLS (TIED TO EXIST. FOUNDATIONS - SEE STRUCT.)
- 15 NEW STEEL BRACING WITHIN WALLS (SEE STRUCT..)
- 16 PREFIN. METAL OVERFLOW SCUPPER (SEE ROOF PLAN)
- 17 PAINTED STEEL/CONC. FILLED BOLLARD
- 18 WALL MOUNTED PAINTED STEEL ROOF ACCESS LADDER
- 19 PAINTED METAL DOOR
- 20 EXIST. RTU WITH NEW DUCT CONNECTIONS (SEE MECH.)
- 20 PAINTED CONC. FACED RIGID INSULATION PANELS (SEE SECT. DETAILS)

Copyright reserved. This plan and design is and at all times remains the exclusive property of Meiklejohn Architects Inc. and may not be used without the Architects' consent.

No.	Date	Revision
01	2016-04-28	30% submission
02	2016-05-18	60% submission
03	2016-06-10	90% submission
04	2016-07-05	Issued for TENDER

Project Title
WESTSYDE POOL BUILDING ENVELOPE UPGRADE 2016
 1051 PINE SPRINGS ROAD,
 KAMLOOPS V2B 6P2

Drawing Number

A4.02

DRAWINGS ARE NOT TO BE SCALED.
 ALL DIMENSIONS SHALL BE VERIFIED ON JOB

Drawing Title
EXTERIOR ELEVATIONS

scale 1/8"=1'0"

Date	2016-07-05
Job No.	m+m 15-1624
Scale	AS SHOWN
Drawn	LA
Checked	J.M.