

SEE A3.01 & A3.03 FOR  
DEMOLITION KEY NOTES


SEE A4.02 FOR  
ELEVATION KEY NOTES

201-75 FRONT STREET  
PENTICTON, B.C.  
V2A 1H2  
TEL: 250.492.3143  
EMAIL: pen-mai@shaw.ca


233 BERNARD AVENUE  
KELOWNA, B.C.  
V1Y 6N2  
TEL: 250.762.3004  
EMAIL: kel-mai@shaw.ca



2016-07-05  
issued for  
TENDER

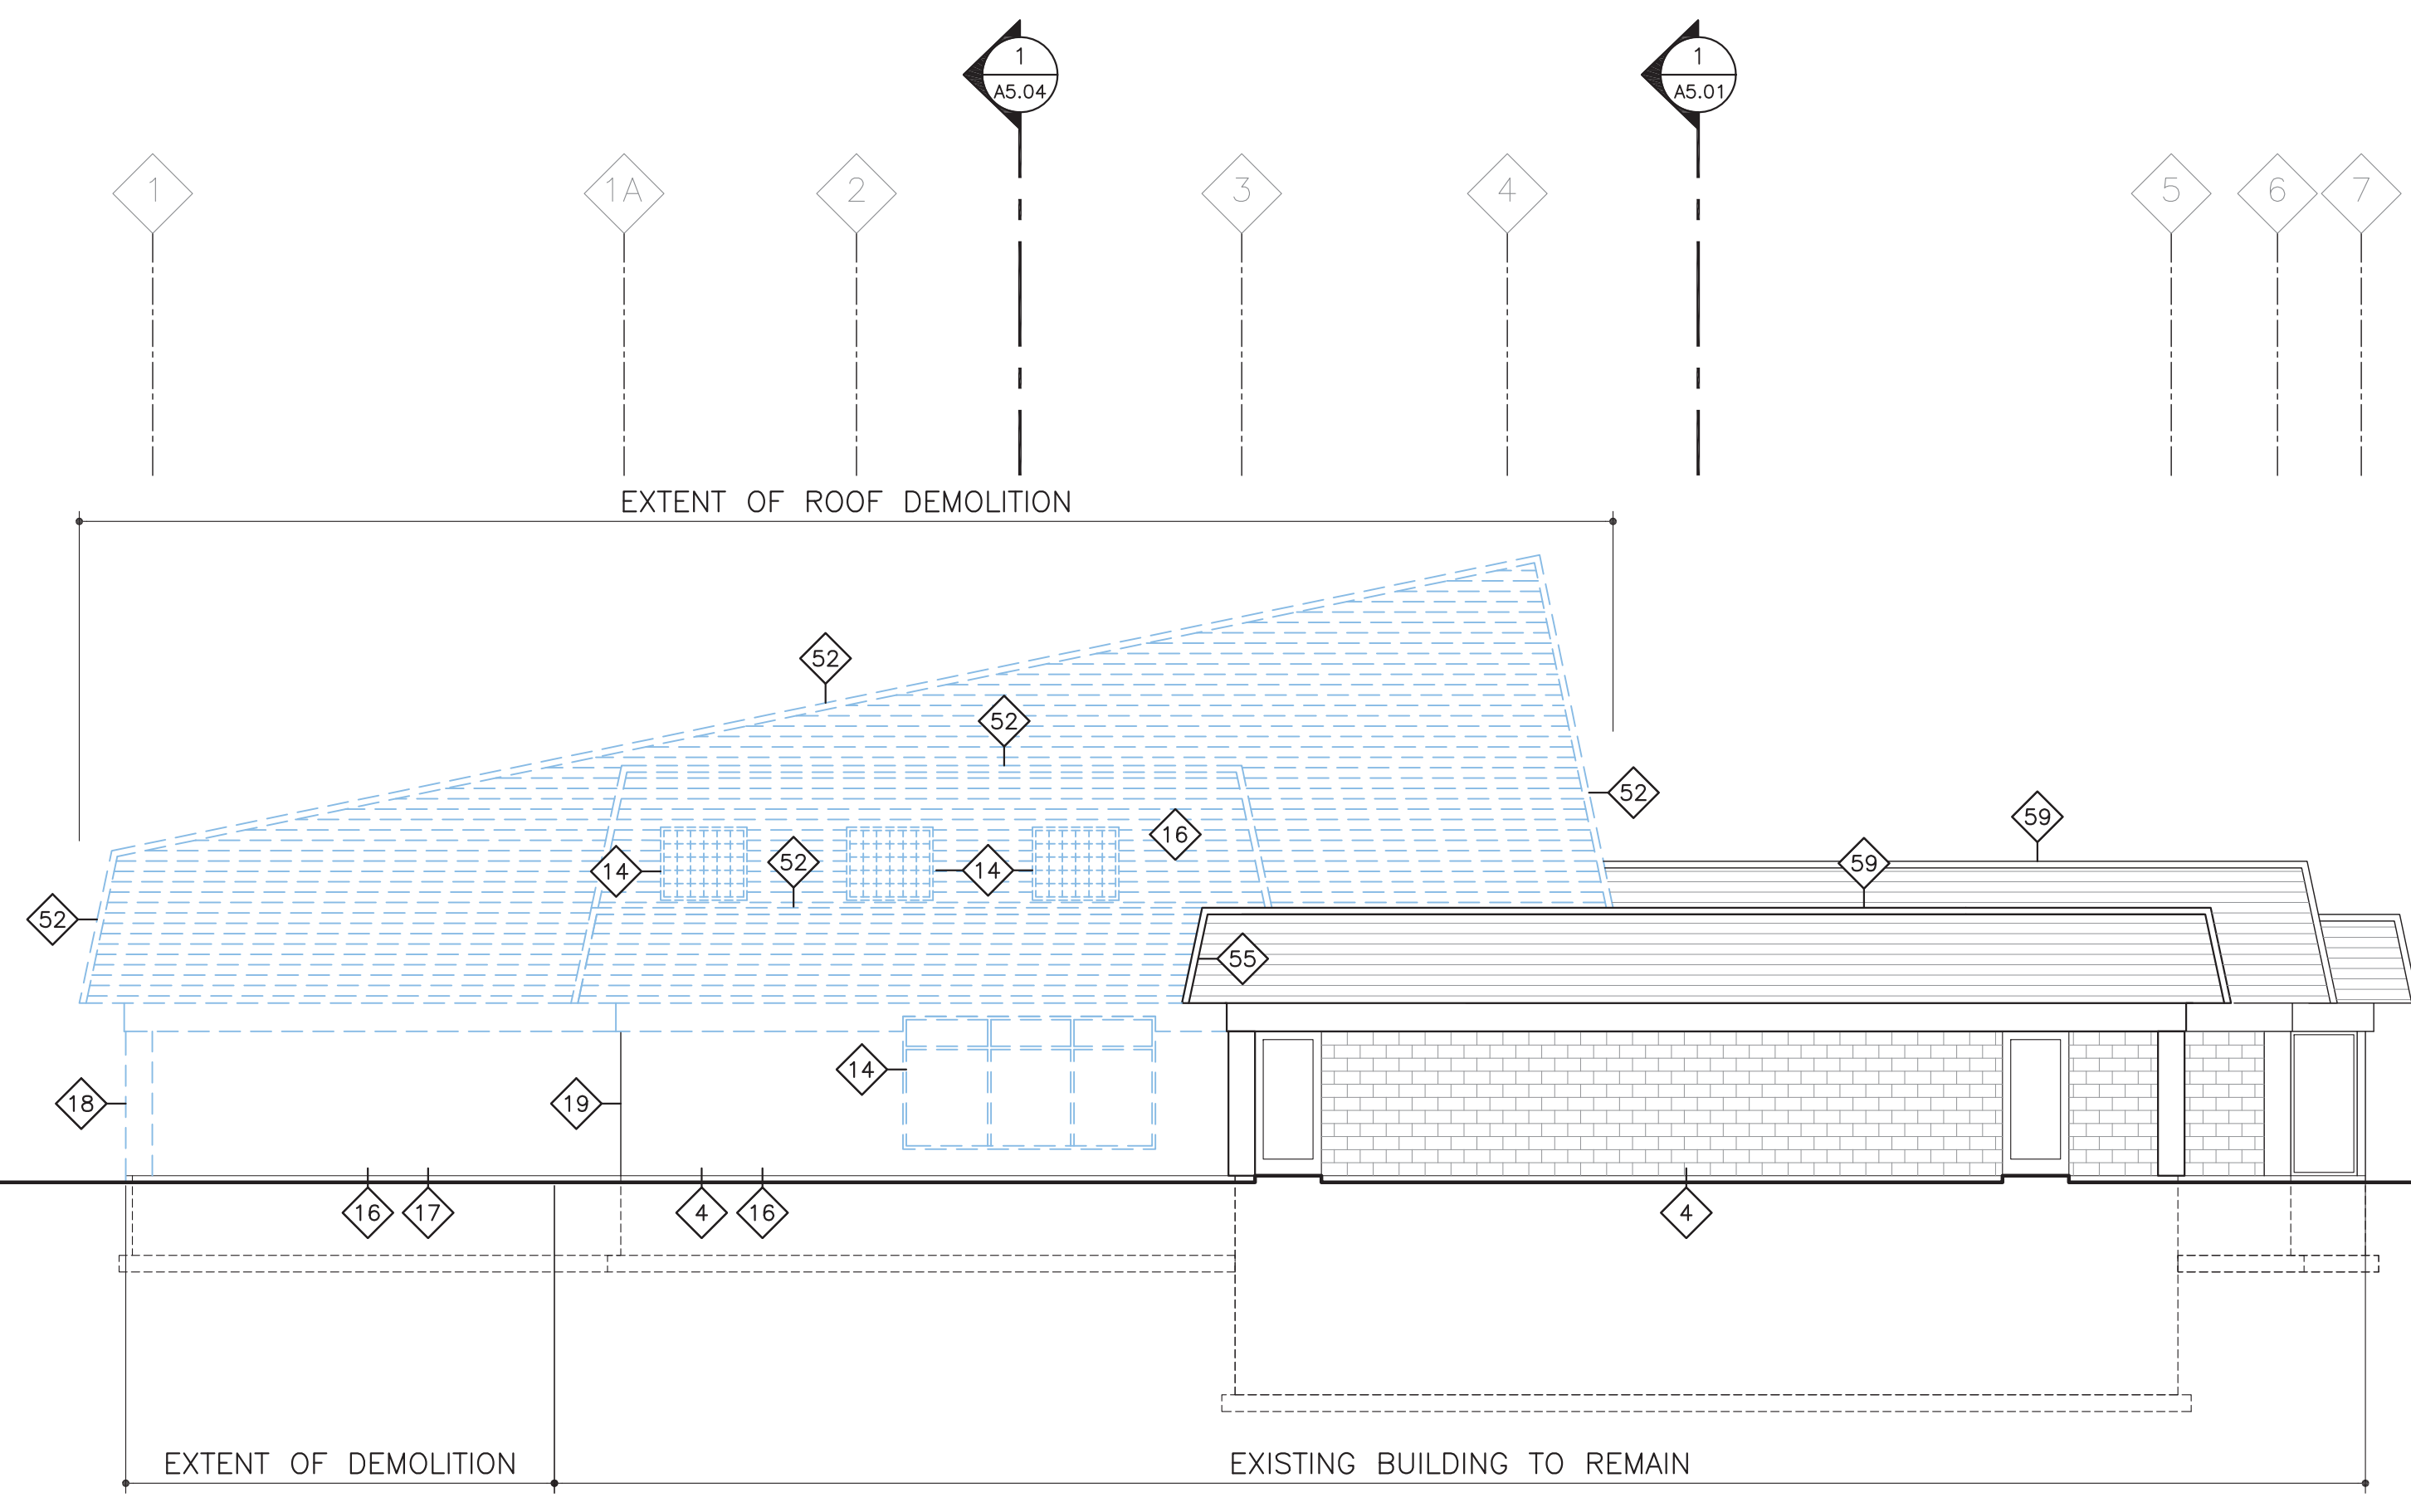

1 SOUTH ELEVATION (DEMOLITION)  
SCALE: 1/8"=1'-0"

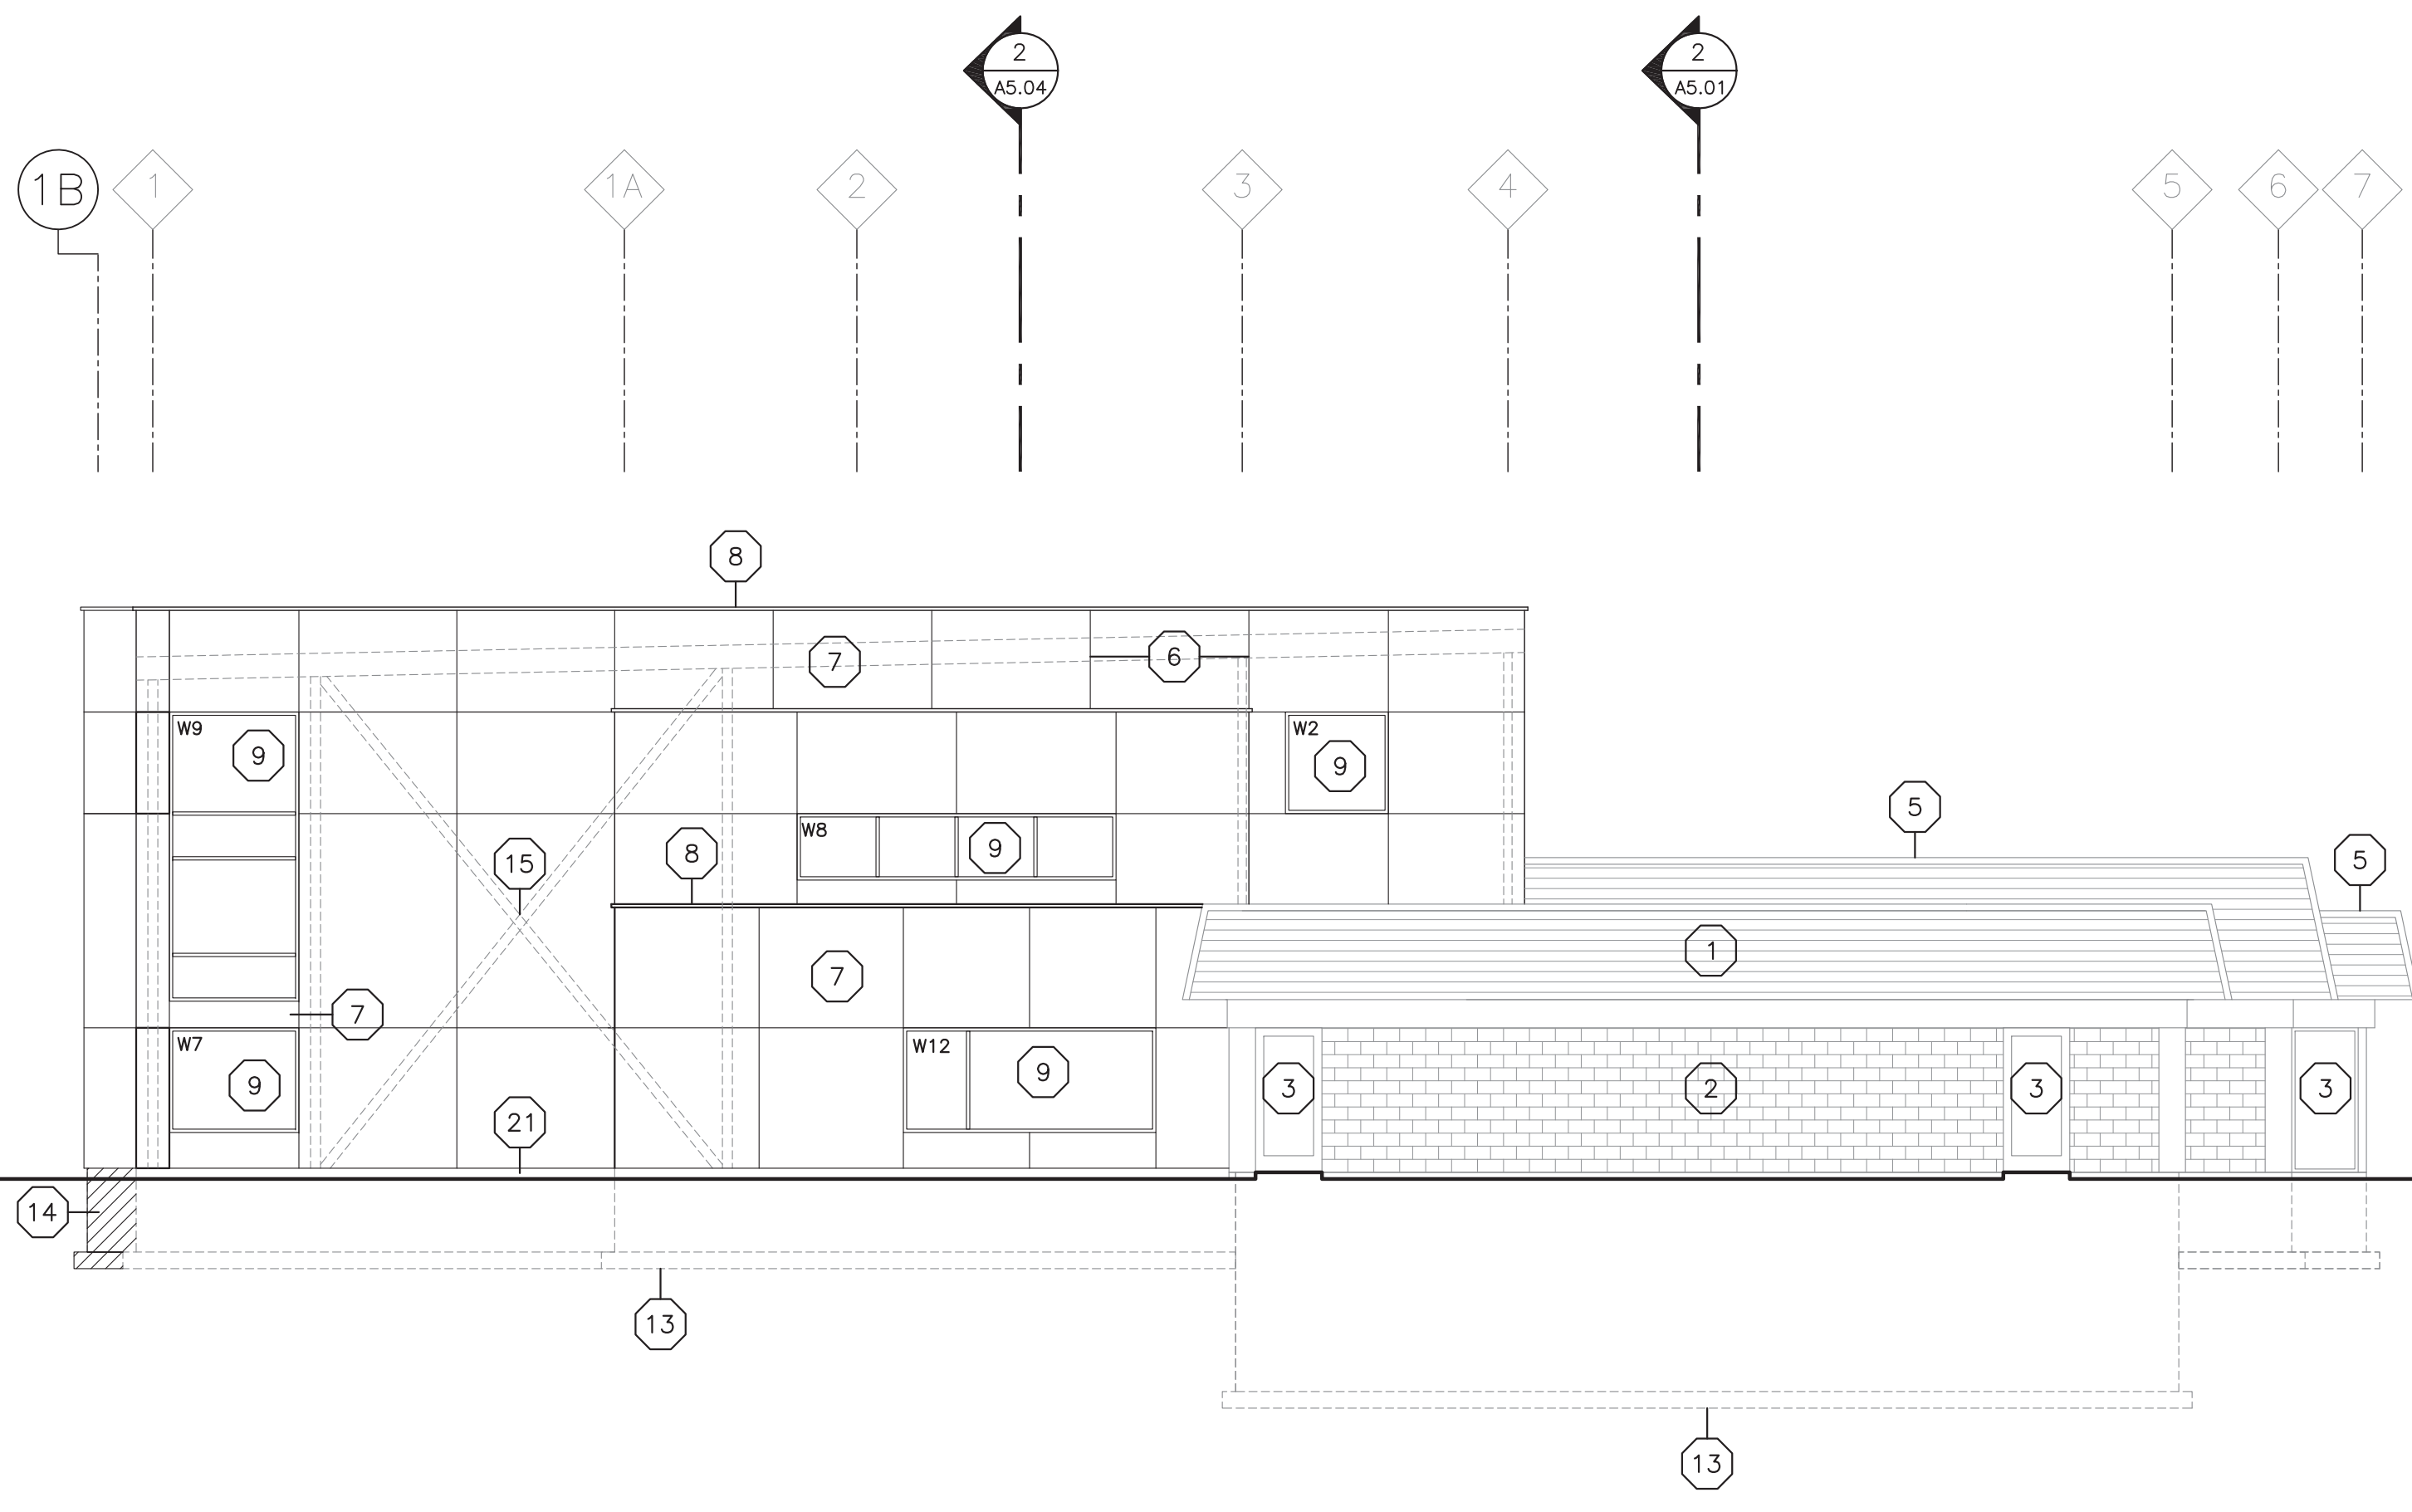

2 SOUTH ELEVATION (RENOVATION)  
SCALE: 1/8"=1'-0"

Copyright reserved. This plan and design is and at all times remains the exclusive property of Meiklejohn Architects Inc. and may not be used without the Architects' consent.

No.	Date	Revision
01	2016-04-28	30% submission
02	2016-05-18	60% submission
03	2016-06-10	90% submission
04	2016-07-05	Issued for TENDER

Project Title  
**WESTSYDE POOL  
BUILDING ENVELOPE  
UPGRADE 2016**  
1051 PINE SPRINGS ROAD,  
KAMLOOPS V2B 6P2

Drawing Number

**A4.04**

DRAWINGS ARE NOT TO BE SCALED.  
ALL DIMENSIONS SHALL BE VERIFIED ON JOB

Drawing Title  
**EXTERIOR ELEVATIONS**

scale 1/8"=1'0"

Date	2016-07-05
Job No.	m+m 15-1624
Scale	AS SHOWN
Drawn	LA
Checked	J.M.