


PLAN VIEW

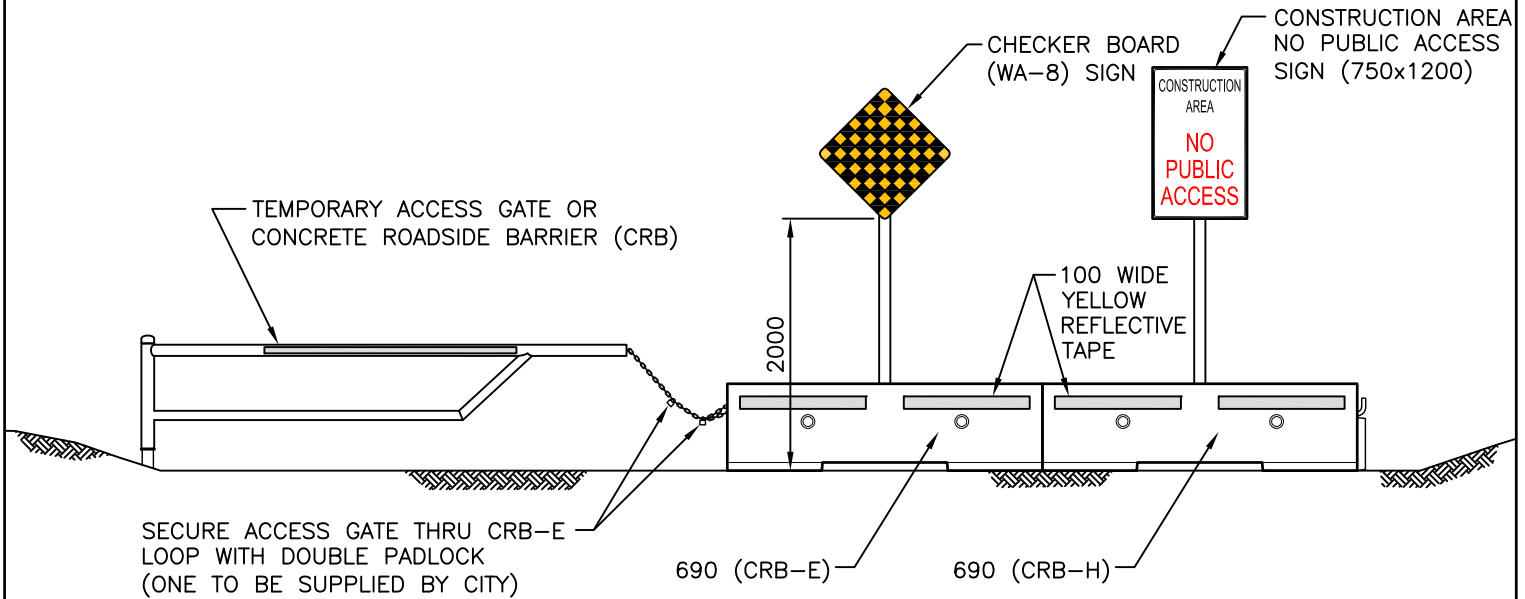

PROFILE VIEW

NOTE: 1. REFER TO SECTION 34 41 15S FOR DETAILED SPECIFICATIONS.
 2. SIGNS MAY BE MOUNTED TO CONCRETE ROADSIDE BARRIERS (CRB) WITH SADDLES IF REQUIRED.

NOT TO SCALE

No.	DATE	REVISION DESCRIPTION	BY	APP
3	FEB2022	REVIEWED AND UPDATED 2022	IP	JDh
2	JAN2019	REVIEWED AND UPDATED 2019	DAR	JDh

NO PUBLIC ACCESS
SIGNAGE



DWG. No. REV.
SC18 3