




TYPE 4A SHAFT BOLT KIT		
ITEM	QUANTITY	DESCRIPTION
A	1	PLASTIC END CAP
B	1	LARGE HANDHOLE COVER WITH 2-3/8"φ x 1 1/4" LONG BOLTS AND 2 WASHERS.
C	1	3/8"φ x 1" LONG BONDING BOLT WITH 1 NUT AND 2 WASHERS
D	4	PLASTIC NUT COVERS FOR 1" NUTS.
E	4	LEVELING SHIMS
F	4	1"φ NUTS AND WASHERS

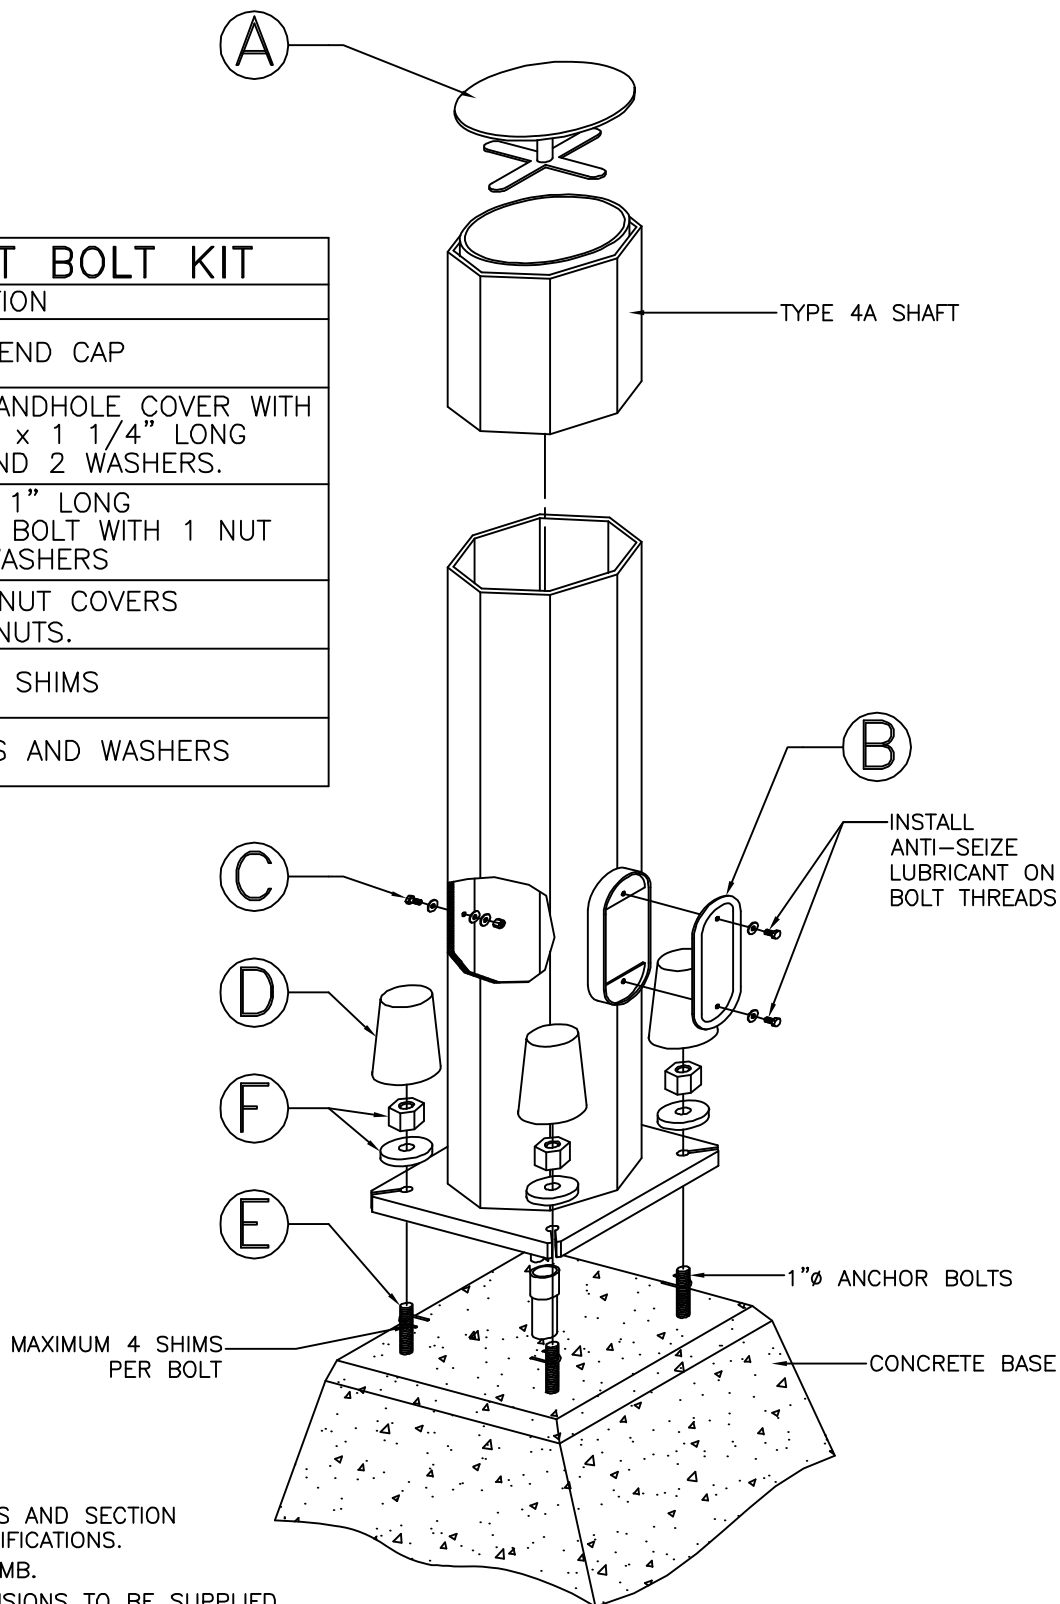

POLE ASSEMBLY DETAIL

NOTES:

1. REFER TO CONTRACT DRAWINGS AND SECTION 34 41 13 FOR DETAILED SPECIFICATIONS.
2. SHAFTS TO BE INSTALLED PLUMB.
3. ALL SHAFTS, ARMS AND EXTENSIONS TO BE SUPPLIED WITH A GALVANIZED FINISH, UNLESS OTHERWISE NOTED.
4. APPLY GREASE TO ANCHOR BOLT THREADS.
5. TOUCH UP ANY SCRATCHES IN GALVANIZED SURFACES WITH COLD GALVANIZING COMPOUND.

**SIGNAL POSTS
TYPE 4A**

CITY OF KAMLOOPS

1	JAN 11	PLATINUM UPDATE	DAR	GC
---	--------	-----------------	-----	----

NO. DATE REVISION DESCRIPTION BY APP

DWN. BY: T.HANSLER CHK'D BY:

SCALE: N.T.S.

DATE: 2007/03/01

DWG. NO.: SE4.18

REV.:1