


TYPE A – ROLLOVER CURB, GUTTER AND SIDEWALK

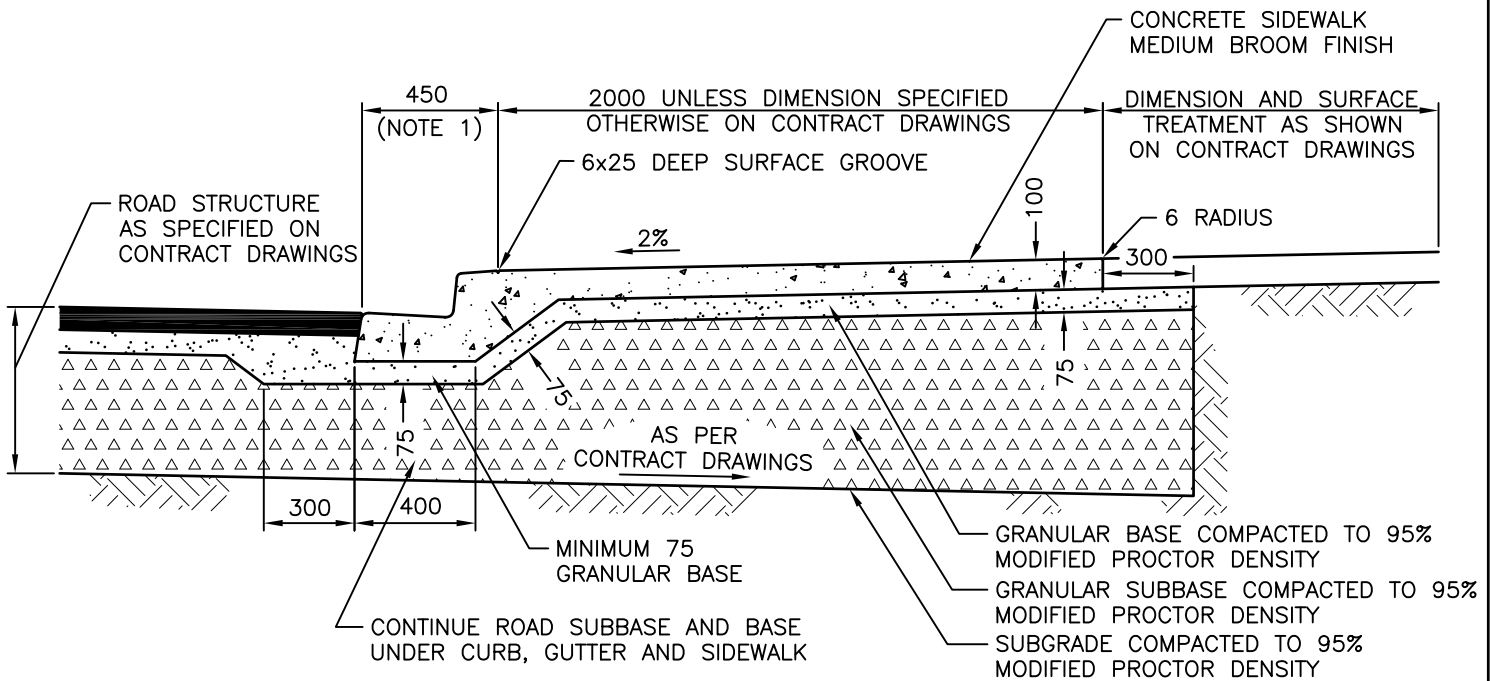

TYPE B – BARRIER CURB, GUTTER AND SIDEWALK

- NOTES:
1. REFER TO DRAWING C4 FOR CURB AND GUTTER DIMENSIONS.
 2. REFER TO CONTRACT DRAWINGS AND SECTION 03 30 20 FOR DETAILED SPECIFICATIONS.
 3. REFER TO DRAWING SC7 FOR DRIVEWAY CROSSING AT SIDEWALKS

NOT TO SCALE

MONOLITHIC CURB, GUTTER AND SIDEWALK



No.	DATE	REVISION DESCRIPTION	BY	APP
5	FEB2022	REVIEWED & UPDATED 2022	IP	JDh
4	FEB2019	REVIEWED & UPDATED 2019	DAR	JDh

DWG. No. **SC1**
REV. **5**