



TOP VIEW

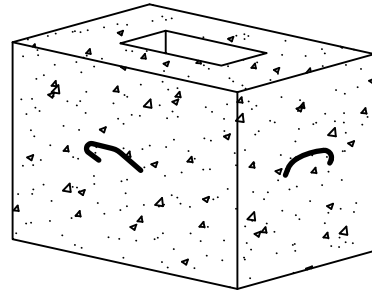

PICTORIAL VIEW

APPROXIMATE MASS
1861 kg

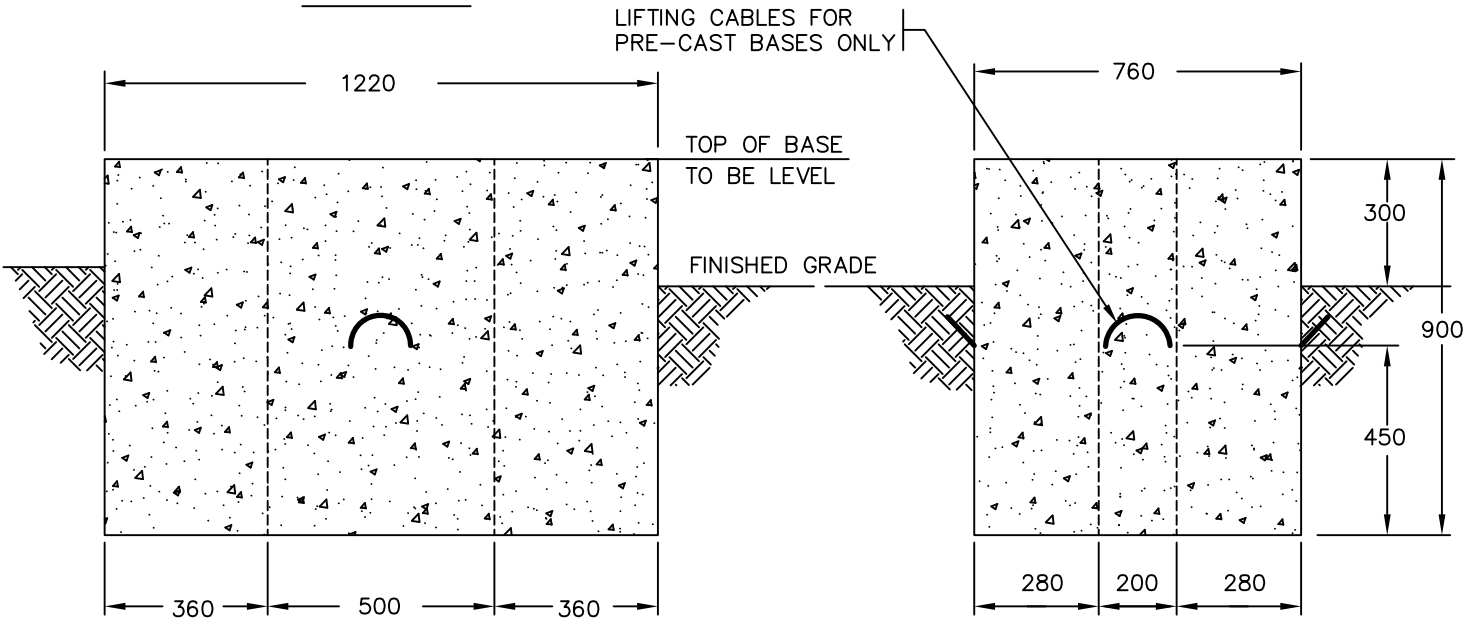

FRONT VIEW

SIDE VIEW

NOTES:

1. REFER TO CONTRACT DRAWING SECTION 34 41 13 FOR DETAILED SPECIFICATIONS.
2. ALL DIMENSIONS IN MILLIMETRES UNLESS OTHERWISE NOTED.
3. BASES TO BE PRE-CAST OR CAST-IN-PLACE.

				<b>TYPE P &amp; M (NEMA CABINET) CONCRETE CONTROLLER BASE</b>		<b>CITY OF KAMLOOPS</b>	
1	NOV 14	ADD TYPE M		DAR	PP		
NO.	DATE	REVISION	DESCRIPTION	BY	APP		
DWN. BY: DAR				CHK'D BY: P.Pouliotte		SCALE: N.T.S.	DATE: 10/12/31
						DWG. NO.: <b>SE1.2</b>	REV.: 1