


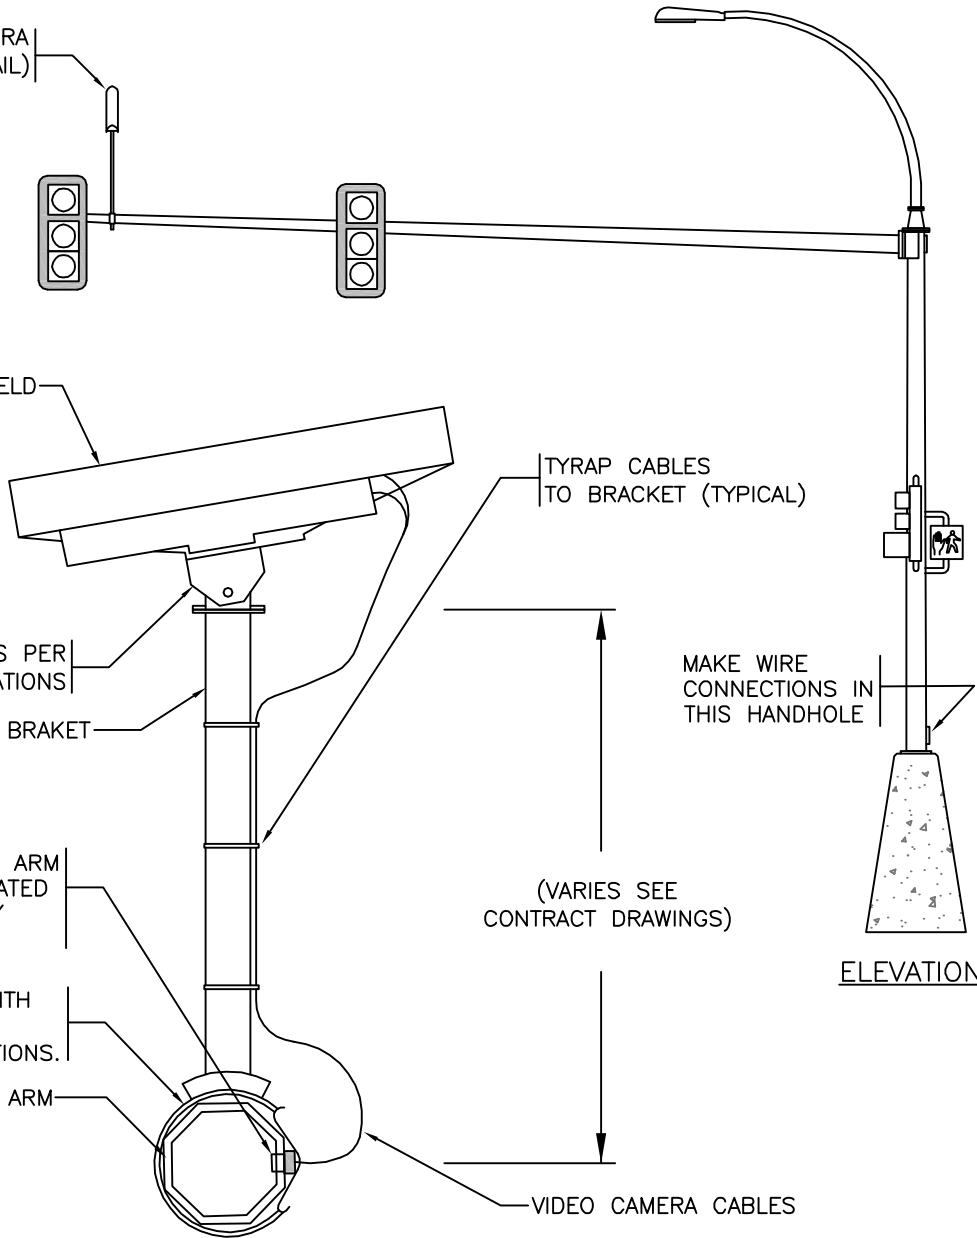

VIDEO DETECTION CAMERA
(SEE MOUNTING DETAIL)



VIDEO DETECTOR CAMERA
SIGNAL ARM MOUNTING DETAIL

NOTES:

1. REFER TO CONTRACT DRAWINGS AND SECTION 34 41 13 FOR DETAILED SPECIFICATIONS.
2. ALL DIMENSIONS IN MILLIMETRES UNLESS OTHERWISE NOTED.

NO.	DATE	REVISION	DESCRIPTION	BY	APP.

**VIDEO DETECTION
INSTALLATION DETAIL
ON SIGNAL ARM**

CITY OF KAMLOOPS

DWN. BY: DAR	CHK'D BY: P.Pouliotte	SCALE: N.T.S.	DATE: 11/02/21	DWG. NO.: SE5.14	REV.:
--------------	-----------------------	---------------	----------------	------------------	-------