



6mm x 8mm LONG STAINLESS STEEL FLAT HEAD SCREW (TYPICAL 4 LOCATIONS)

GALVANIZED STEEL POLE

DRILL HOLE IN POLE TO SUIT. COAT WITH COLD GALVANIZING COMPOUND

1 PR #16 BELDUN


TO HANDHOLE

DRILL AND TAP POLE TO SUIT (TYPICAL 2 LOCATIONS) COAT HOLES WITH COLD GALVANIZING COMPOUND

PUSH BUTTON

CONNECTED TO TERMINAL WITH NYLON INSULATED SPADE TYPE CRIMP-ON CONNECTOR


SIDE VIEW

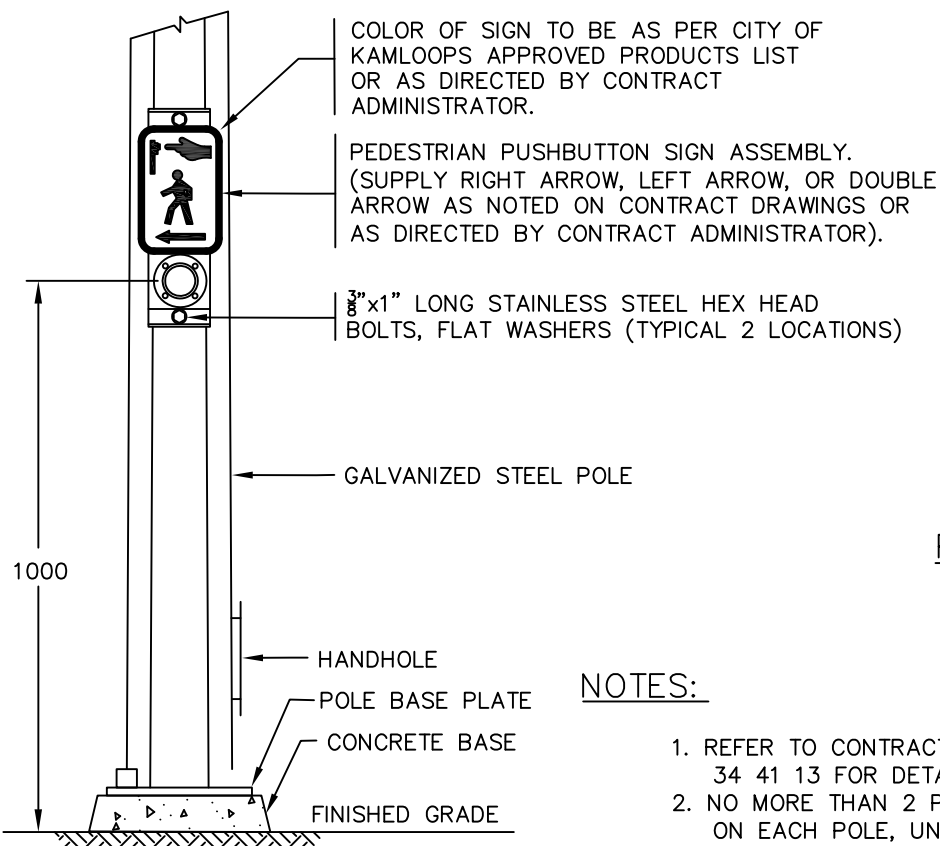

ELEVATION

TO CONTROLLER

NORMALLY CLOSED
NORMALLY OPEN
COMMON

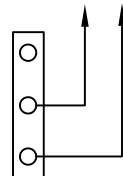

PEDESTRIAN PUSHBUTTON CONNECTIONS

NOTES:

1. REFER TO CONTRACT DRAWINGS, SECTION 34 41 13 FOR DETAILED SPECIFICATIONS.
2. NO MORE THAN 2 PUSHBUTTONS TO BE INSTALLED ON EACH POLE, UNLESS OTHERWISE NOTED.
3. PUSHBUTTONS TO HAVE NORMALLY OPEN CONTACTS.
4. ALL DIMENSIONS IN MILLIMETERS UNLESS OTHERWISE NOTED.

**PEDESTRIAN
PUSHBUTTON WITH
INTEGRAL SIGN**

CITY OF KAMLOOPS

1	FEB 12	COLOR SIGN NOTE REVISED	DAR	RD
NO.	DATE	REVISION	DESCRIPTION	BY APP

DWN. BY: DAR

CHK'D BY: P.Pouliotte

SCALE: N.T.S.

DATE: 11/02/22

DWG. NO.: **SE6.2**

REV.: 1